


286'-3"

164'-4"

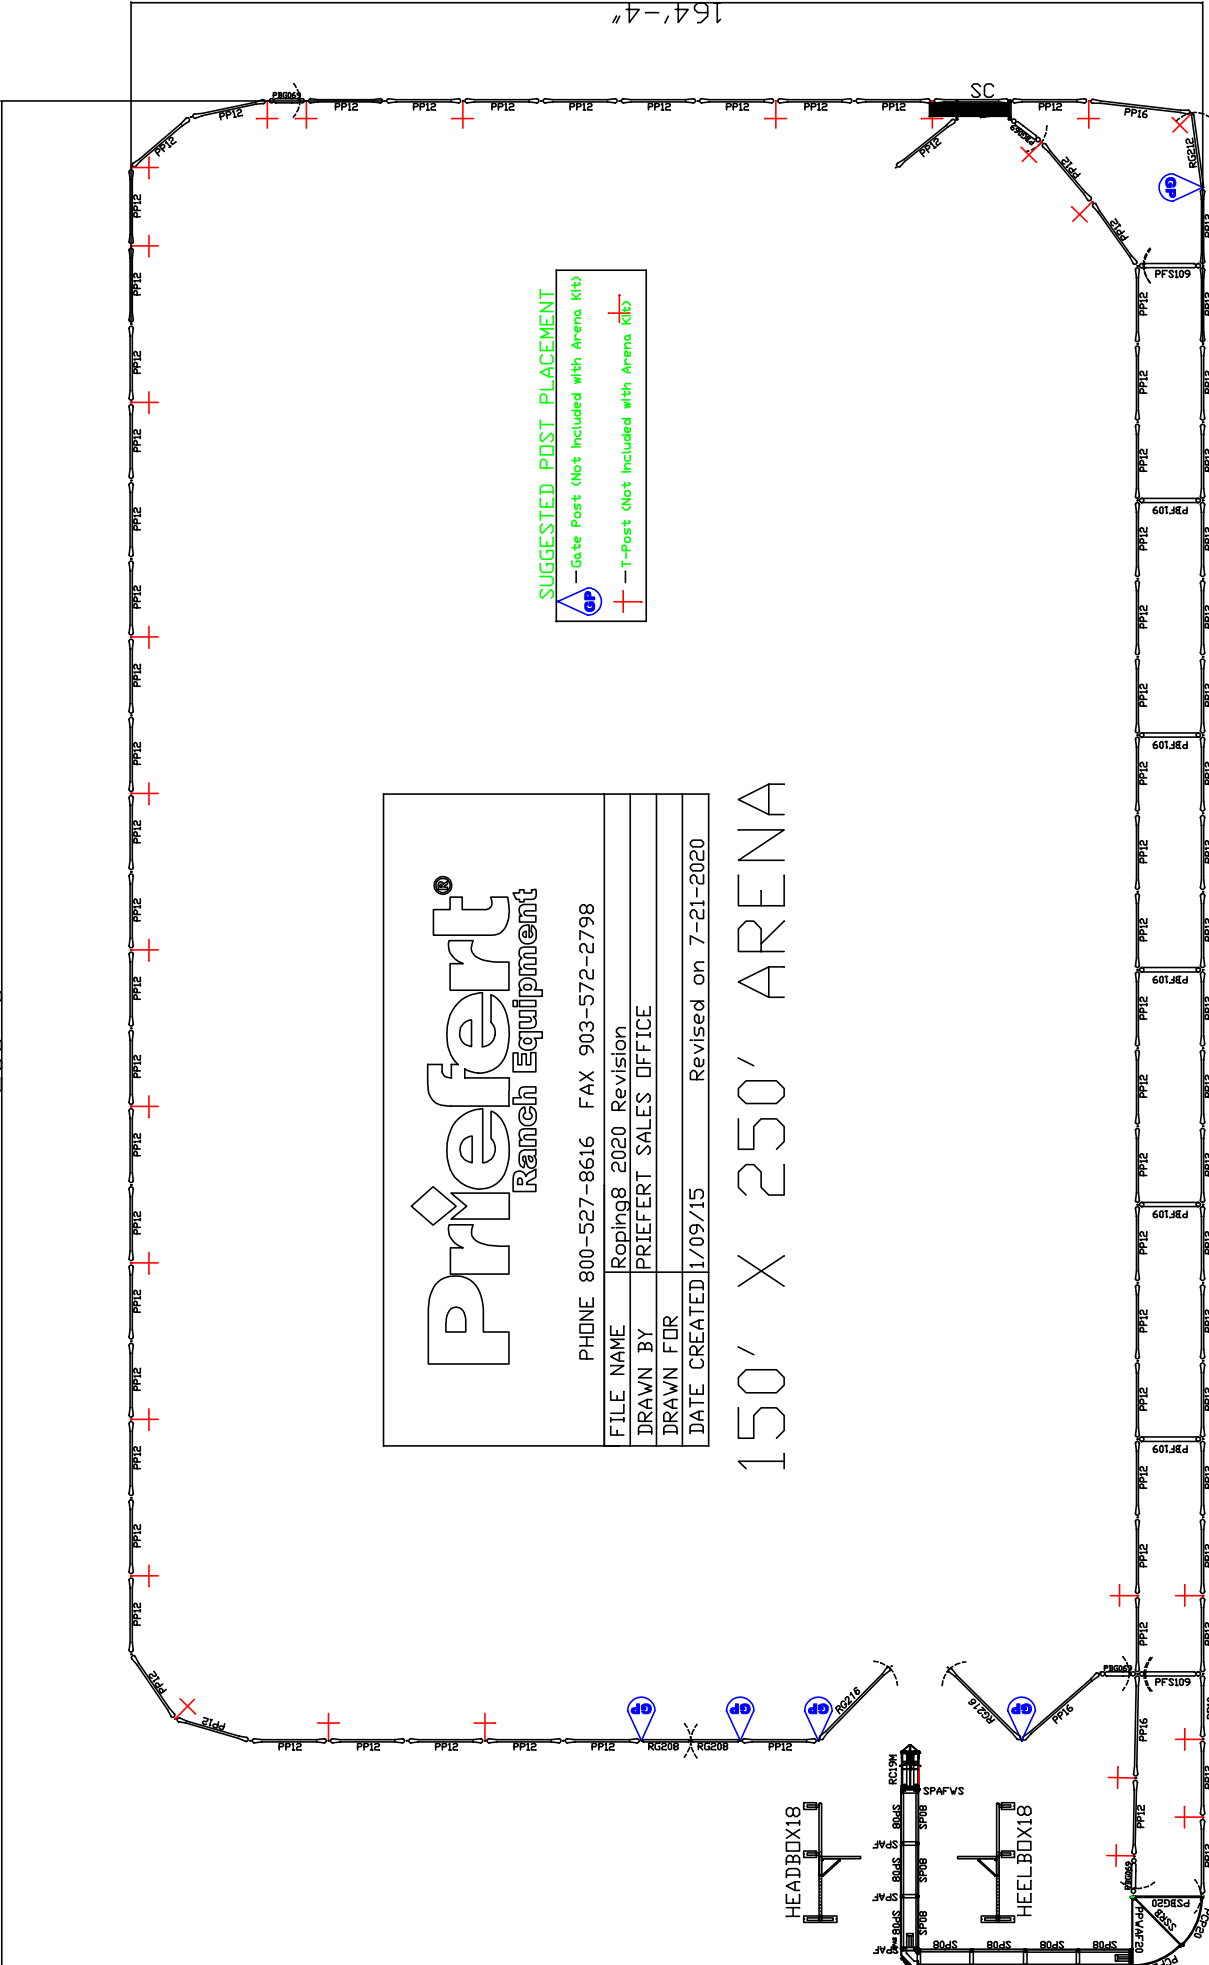

Priefert
Ranch Equipment

PHONE 800-527-8616 FAX 903-572-2798

FILE NAME	Roping8_2020 Revision
DRAWN BY	PRIEFERT SALES OFFICE
DRAWN FOR	
DATE CREATED	1/09/15 Revised on 7-21-2020

150' X 250' ARENA

SUGGESTED POST PLACEMENT

- Gate Post (Not Included with Arena Kit)
- T-Post (Not Included with Arena Kit)

